

| *ALERCE 40* |




OUTLAND

| ALERCE 40 |


SUP. TOTAL: 40M²




COCINA - CORTE/VISTA
1 : 50

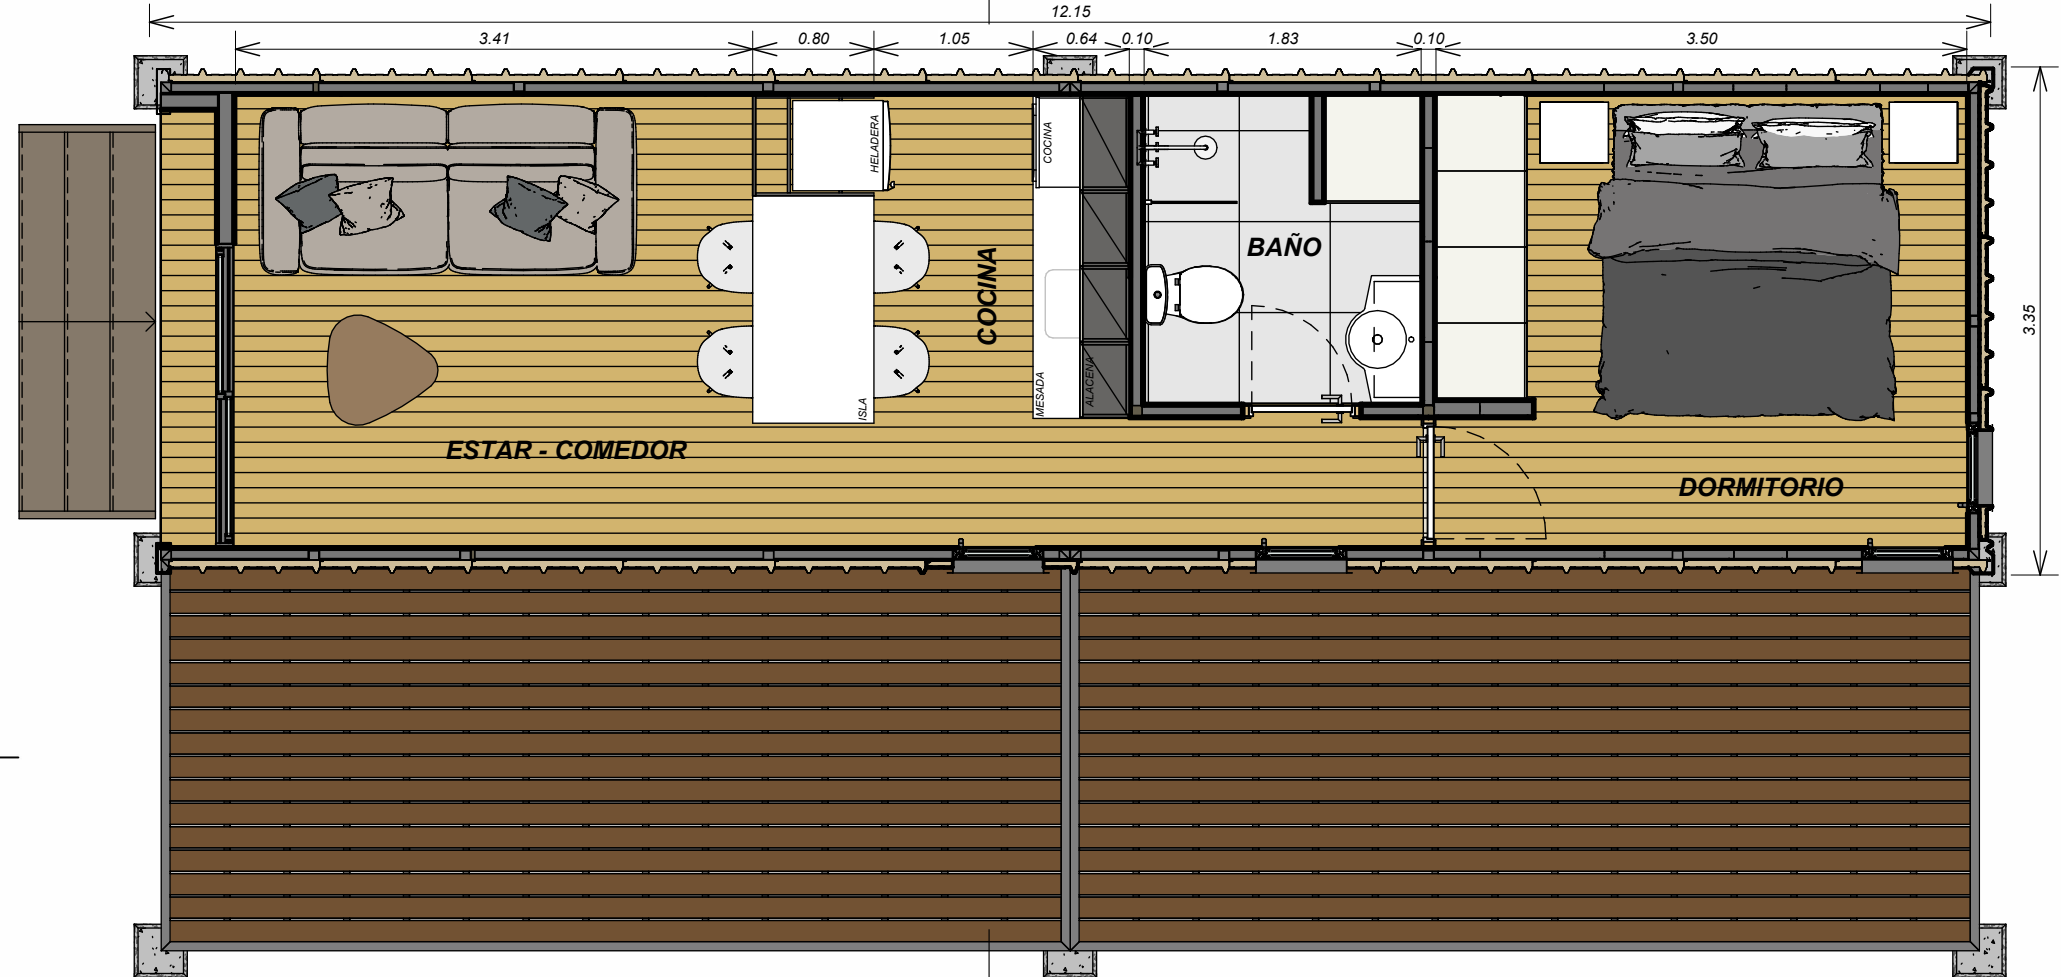

ALERCE 40 - PLANO DE PLANTA
1 : 50

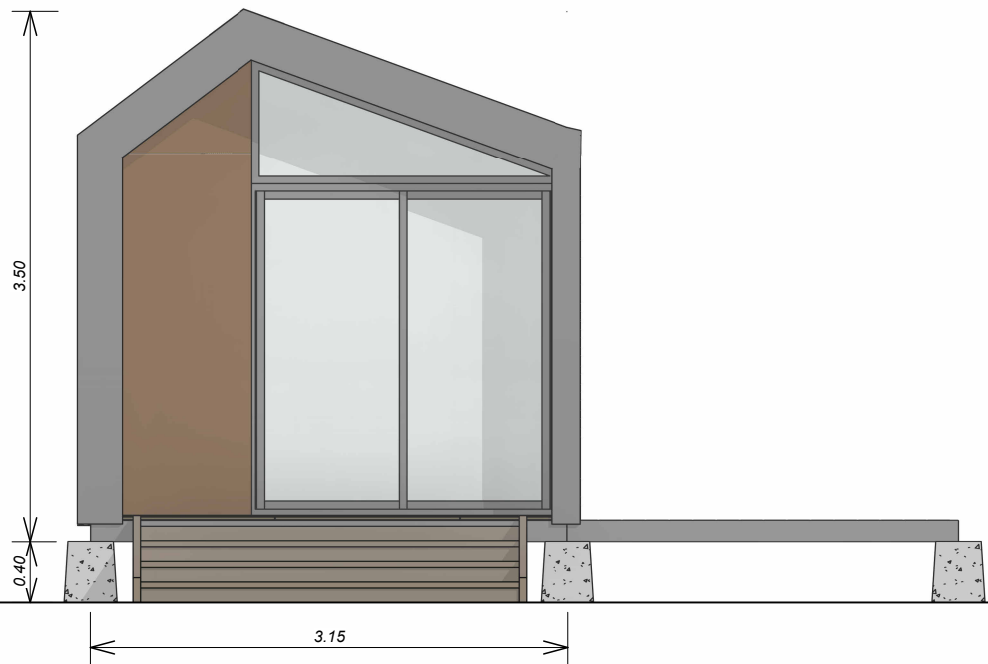

VISTA FACHADA PRINCIPAL
1 : 50

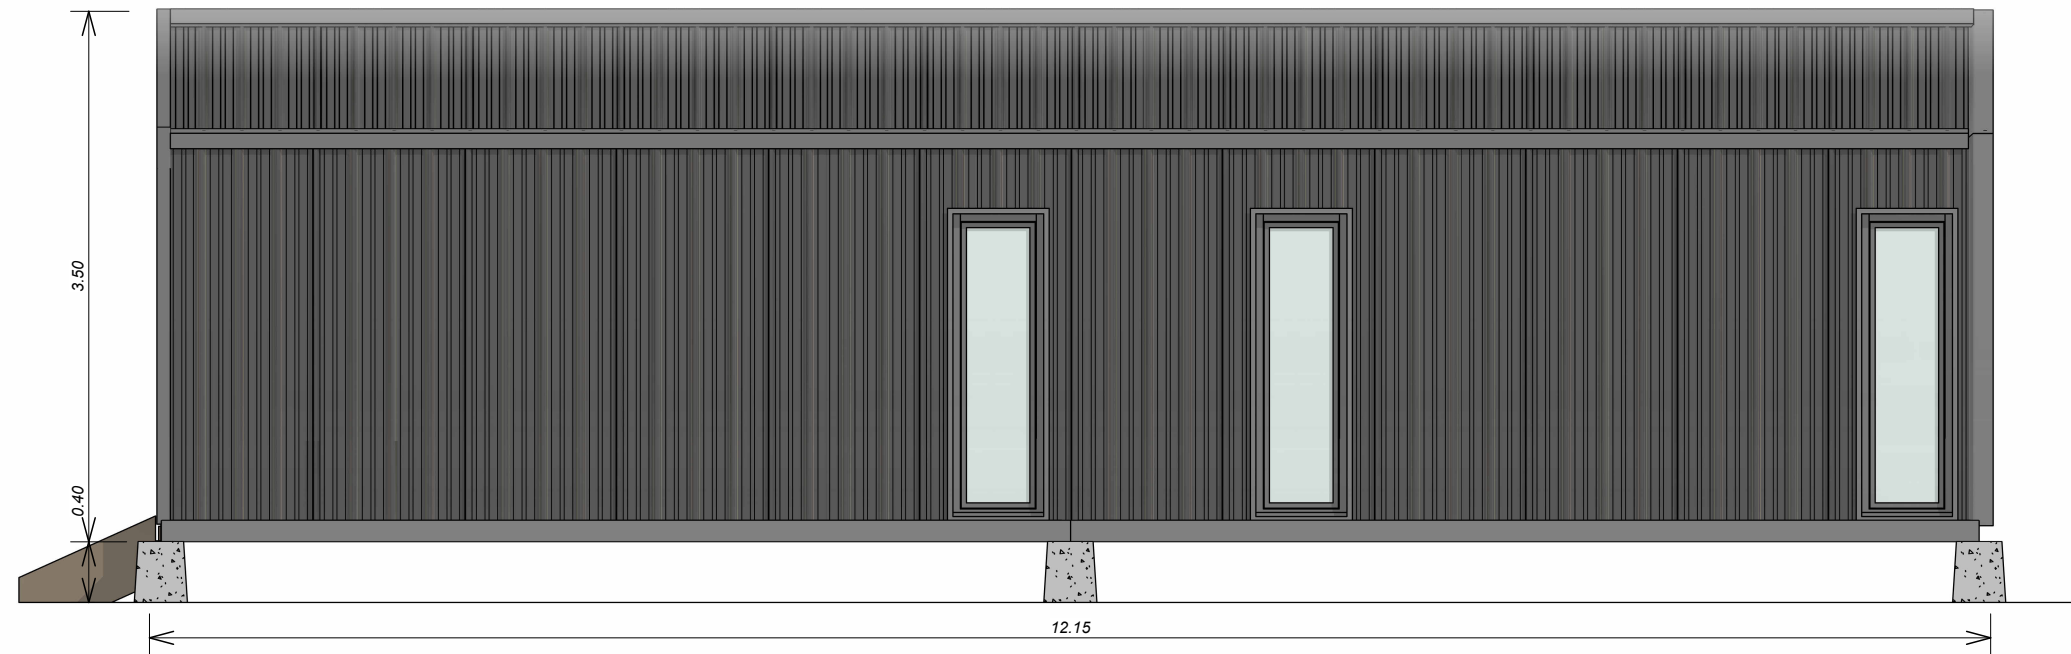

VISTA FACHADA LATERAL
1 : 50

OUTLAND

| ALERCE 40 |

SUP. TOTAL: 40M²



OUTLAND

| ALERCE 40 |

SUP. TOTAL: 40M²



OUTLAND

| **ALERCE 40** |



SUP. TOTAL: 40M²



OUTLAND

| ALERCE 40 |

SUP. TOTAL: 40M²

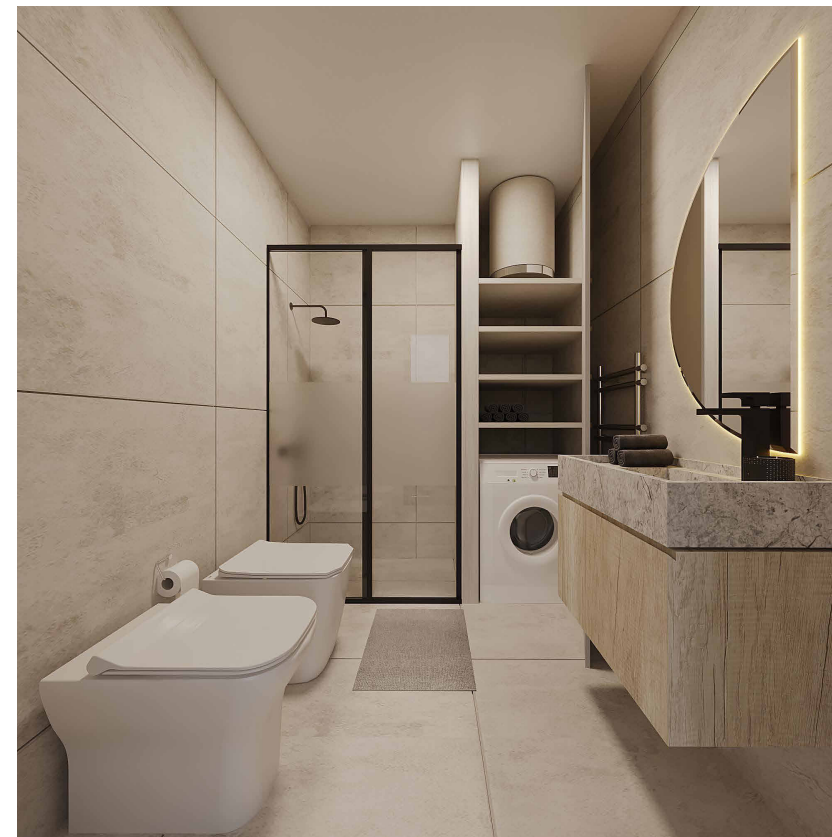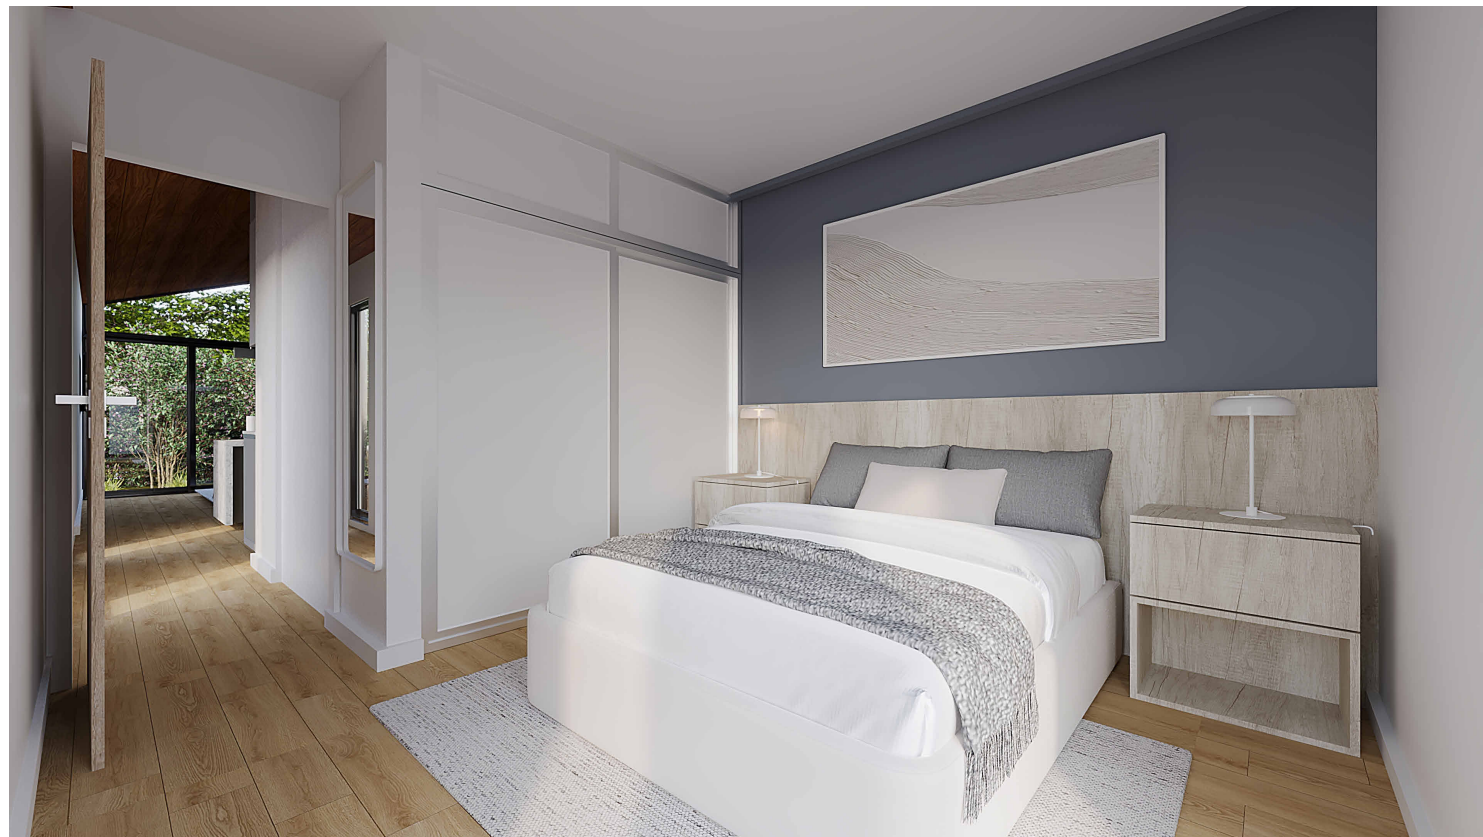

OUTLAND

| **ALERCE 40** |

SUP. TOTAL: 40M²



OUTLAND